


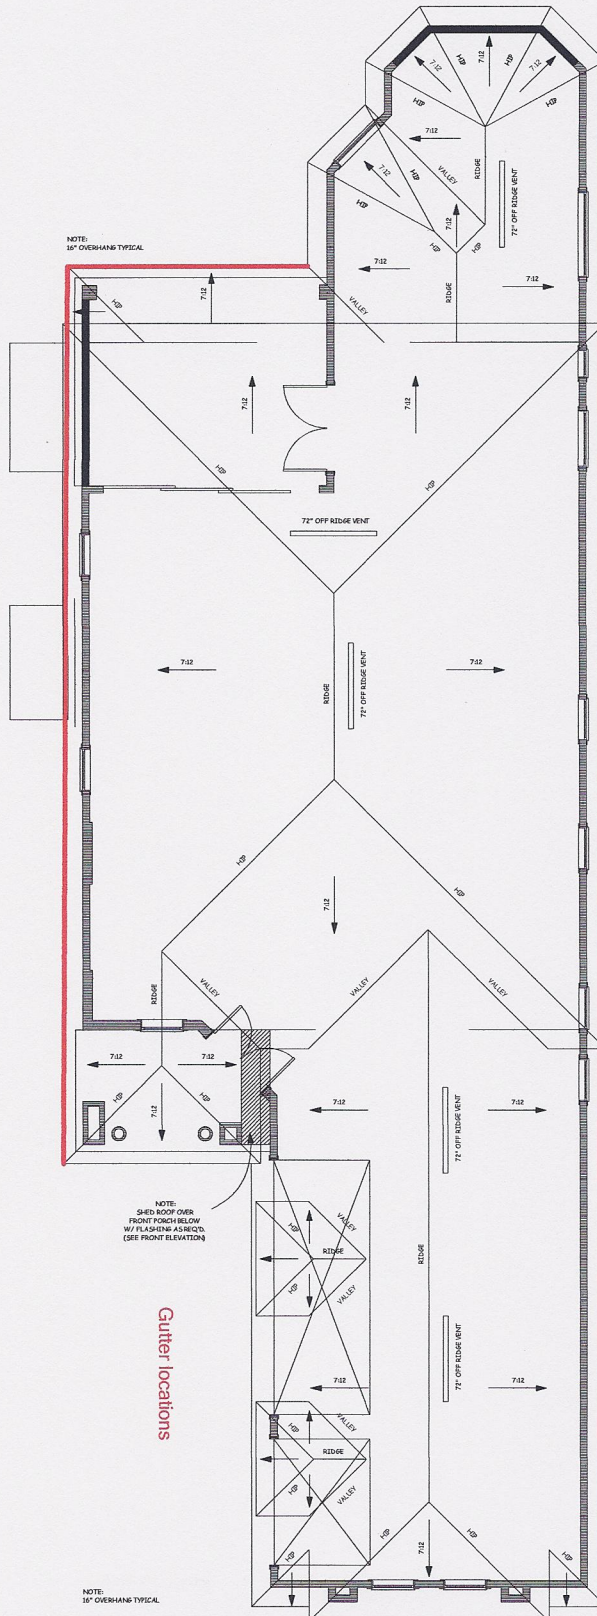

ROOF PLAN

1/8" EQUALS 1'-0"