




*Front Elevation*

---




*Back Elevation*


---

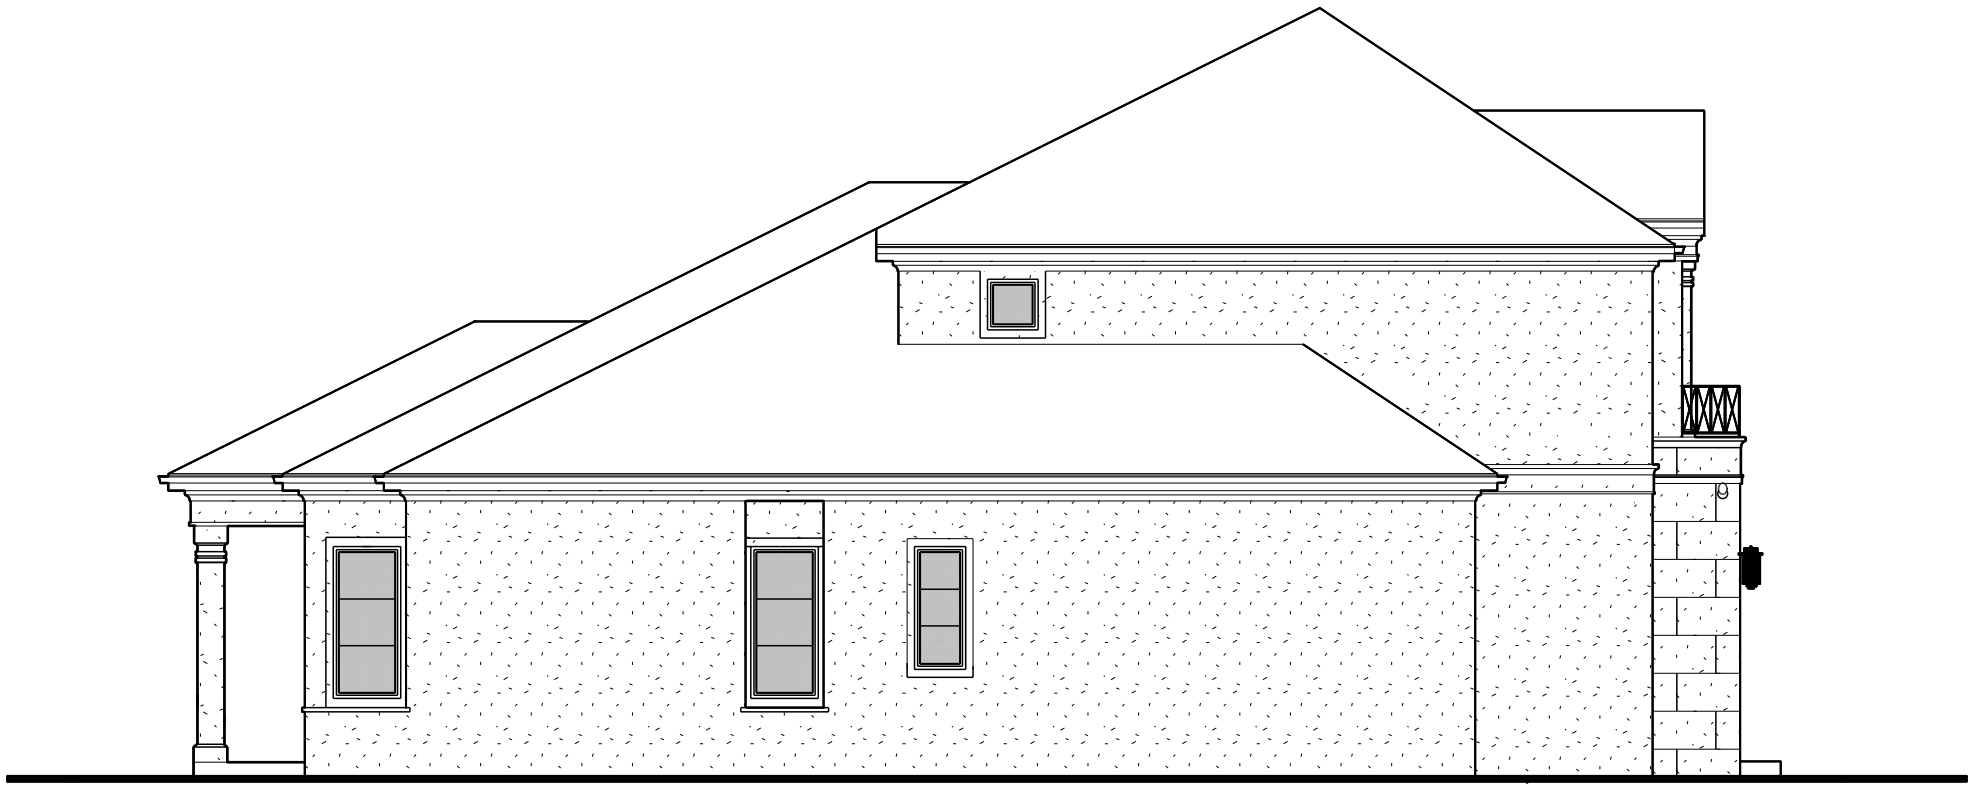

Left Elevation

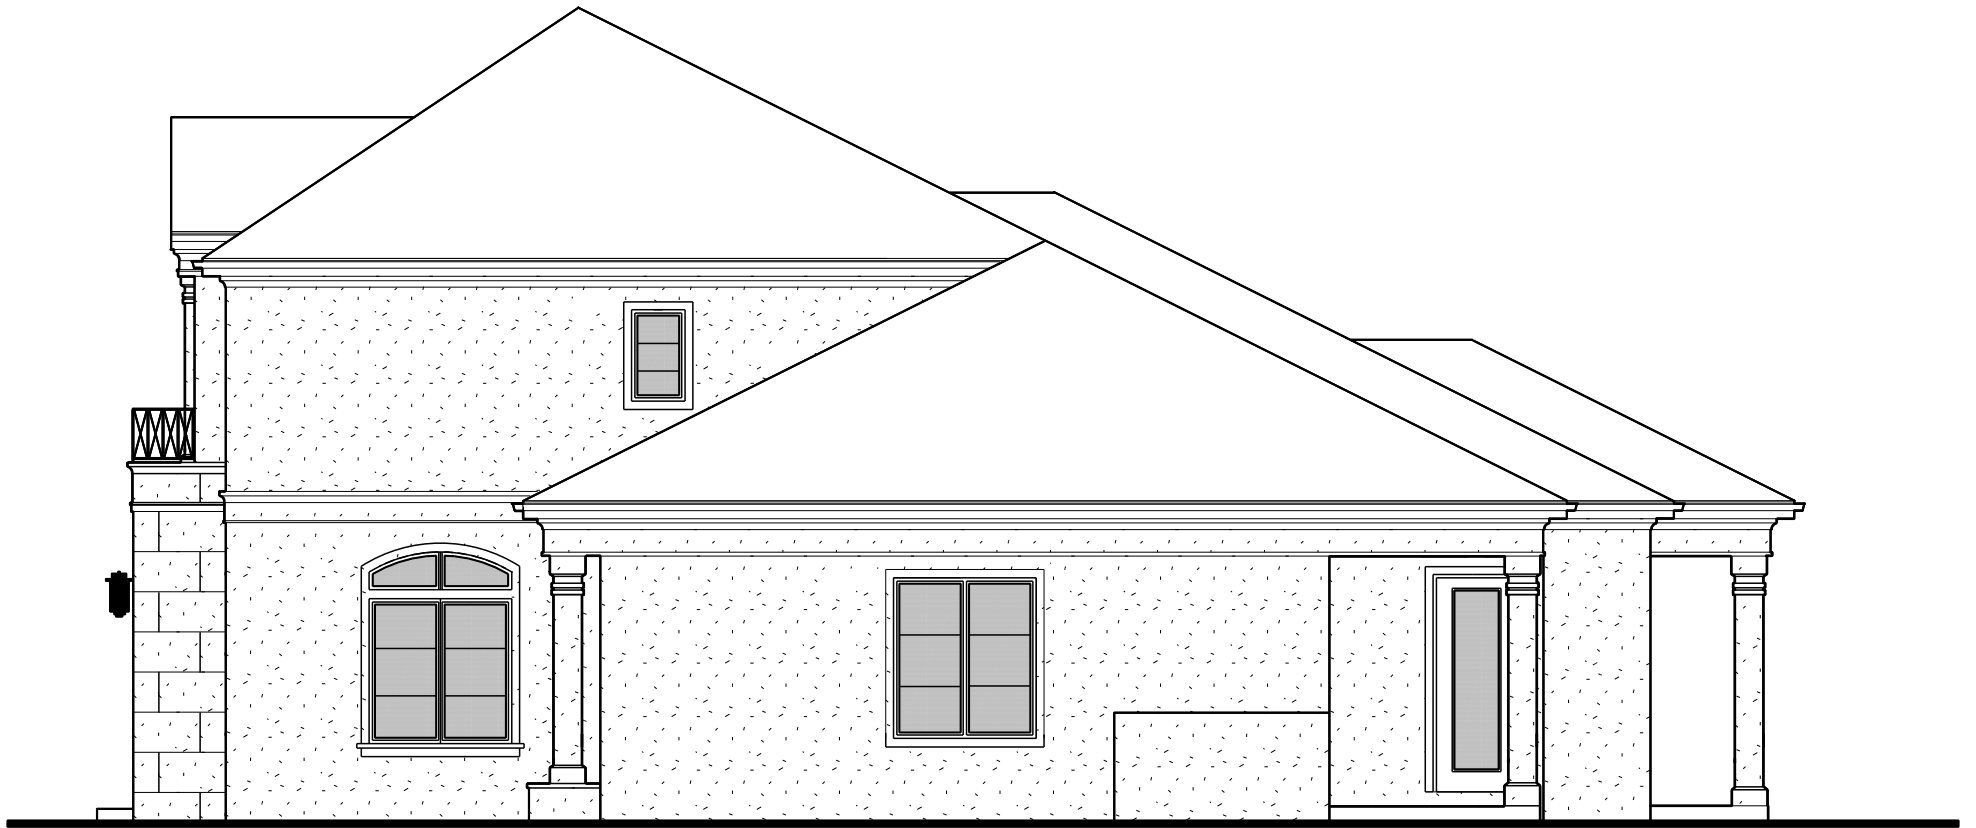


Right Elevation

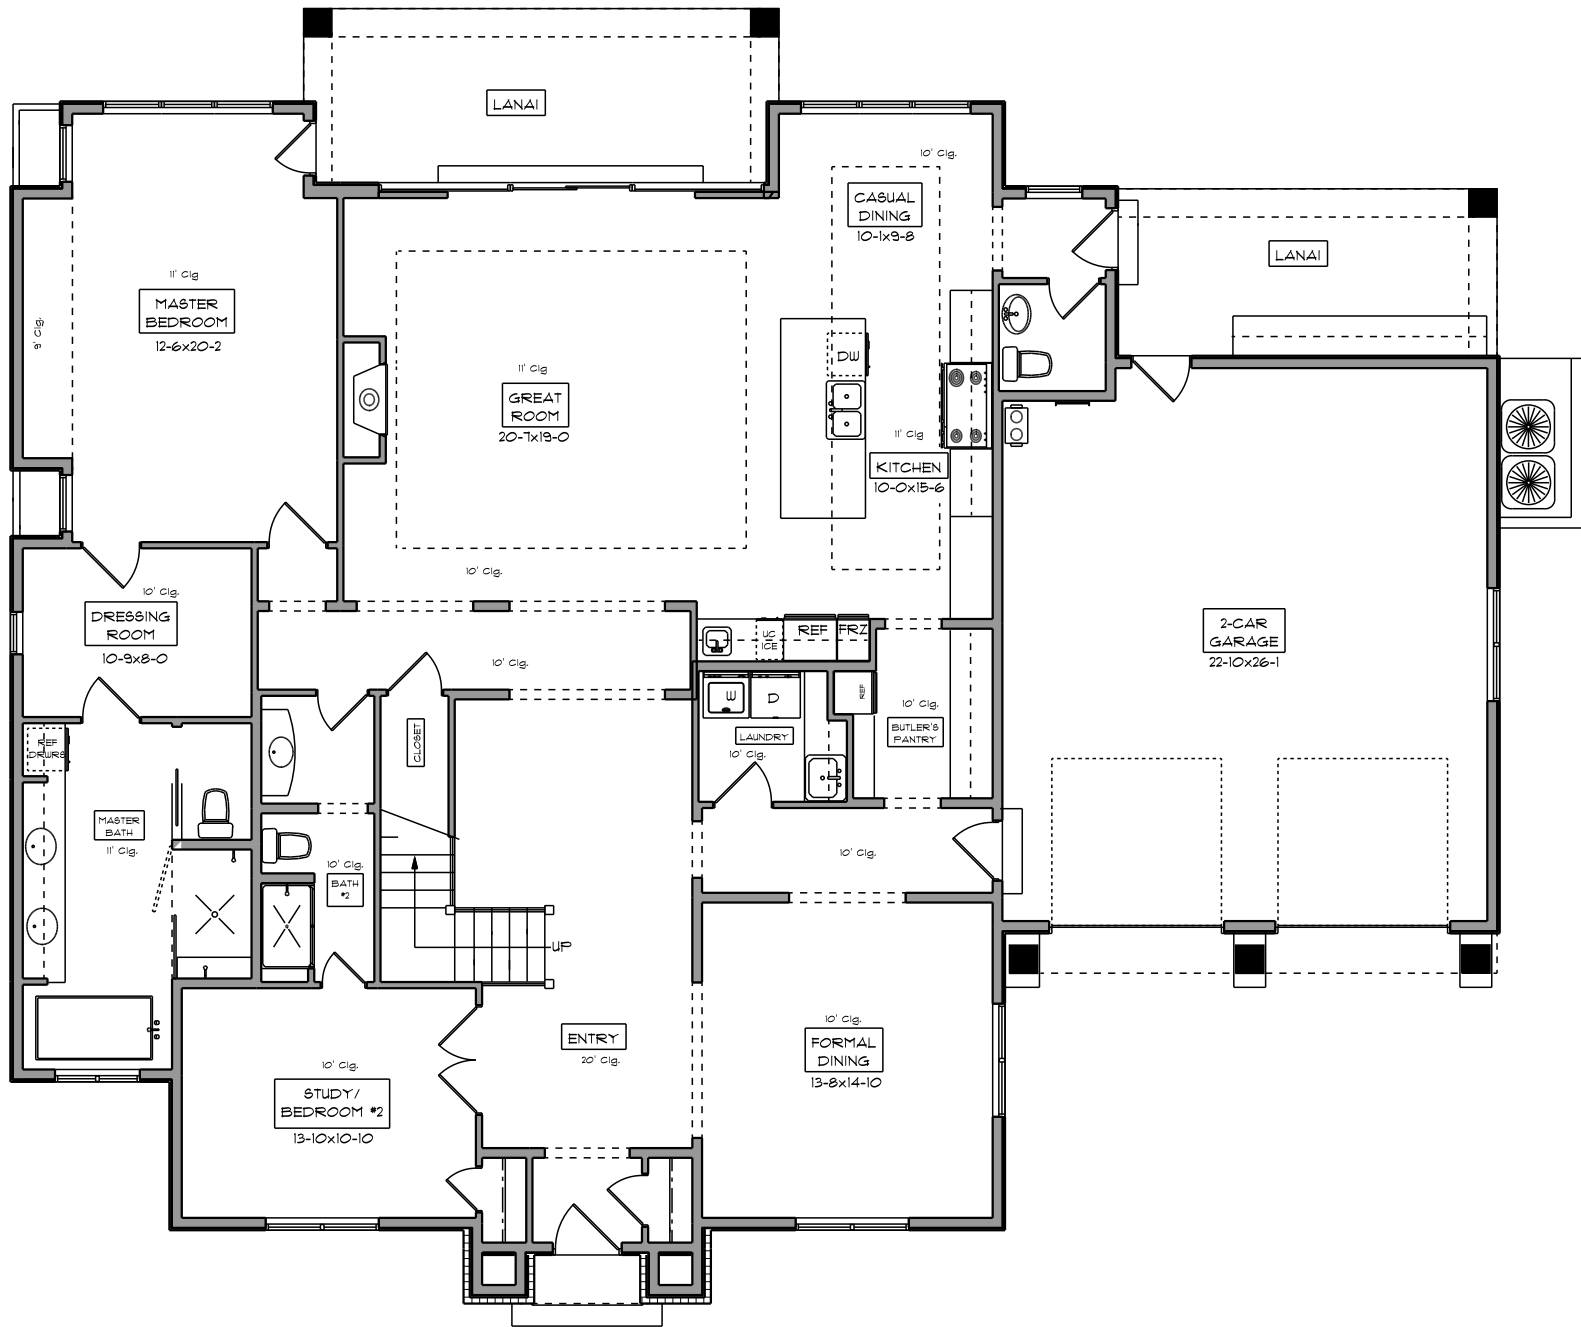

# MAIN FLOOR PLAN

2384 FinSqFt

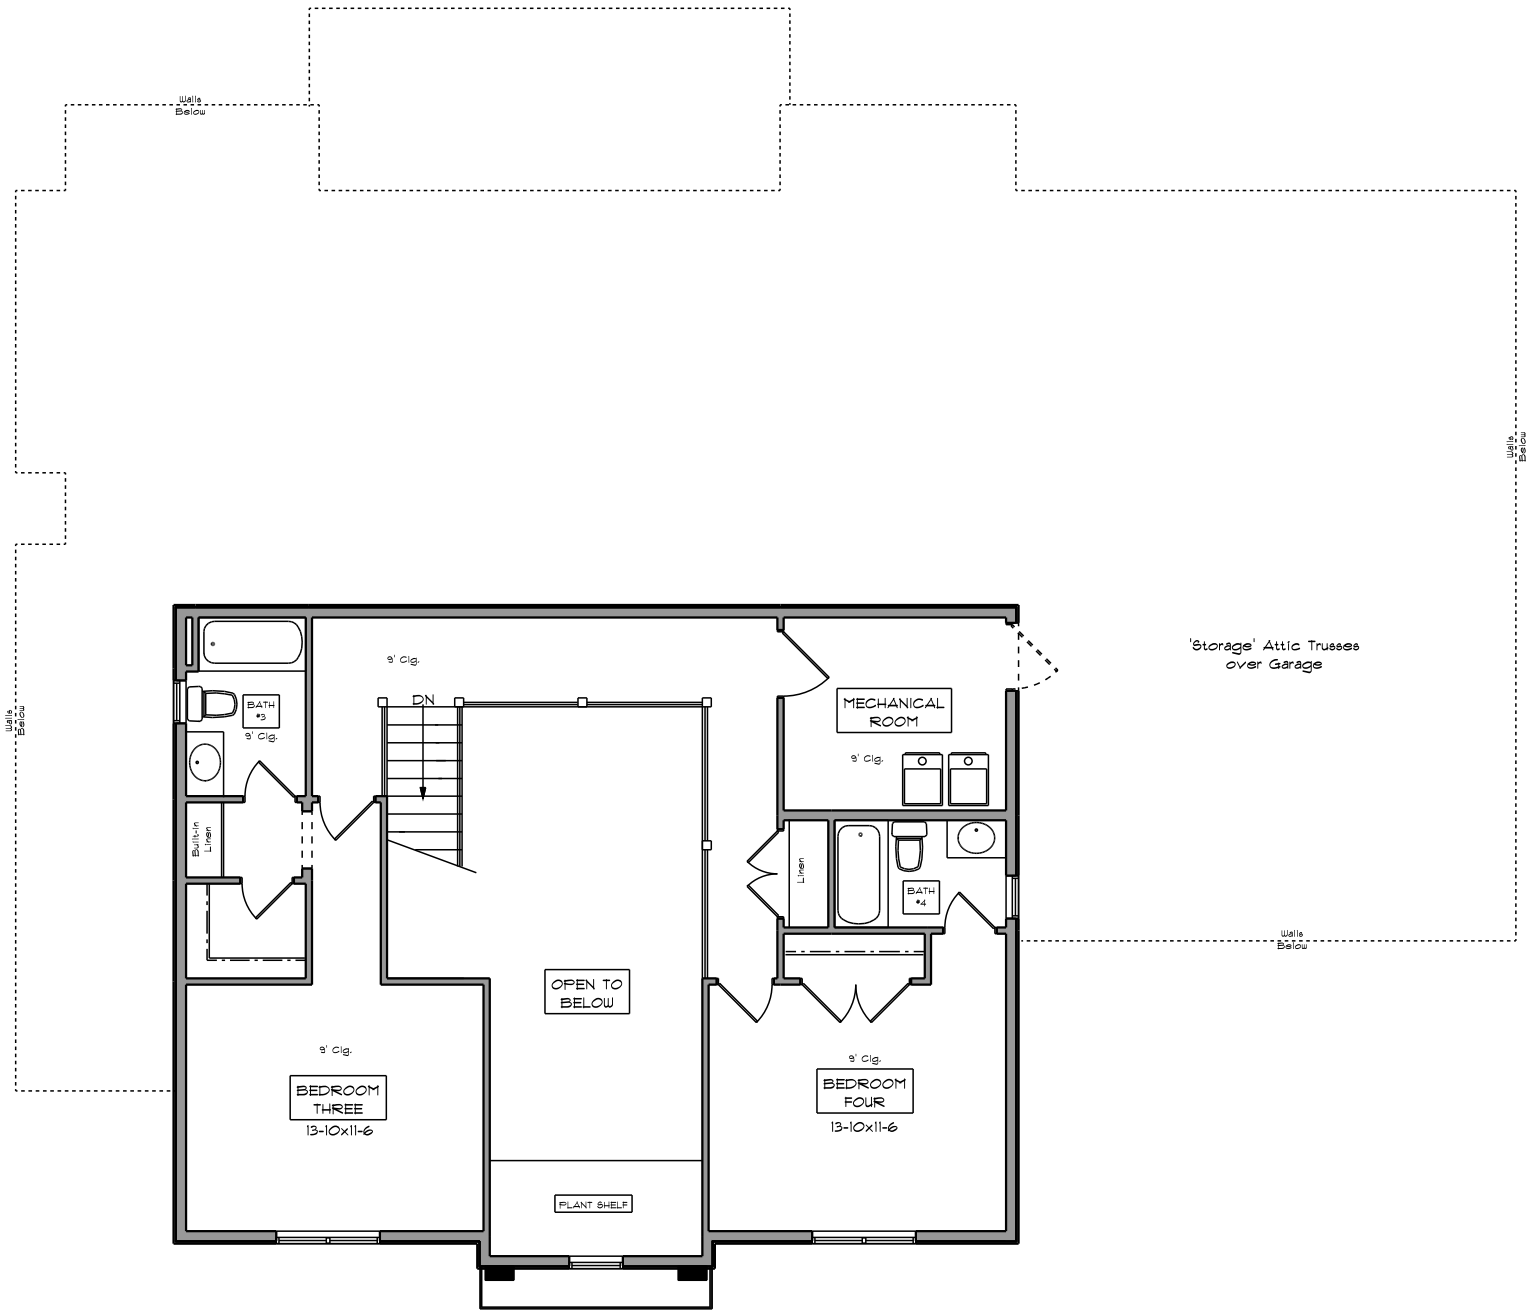

# UPPER FLOOR PLAN

736 FinSqFt