
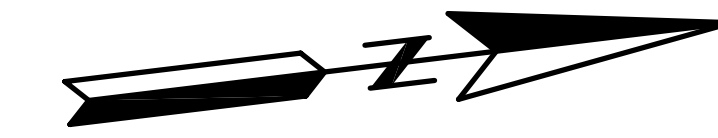


LOT AREA..... 13667. SQ. FT.
HIGHEST PEAK OF ROOF..... 27' FT.

F.F. = XXX

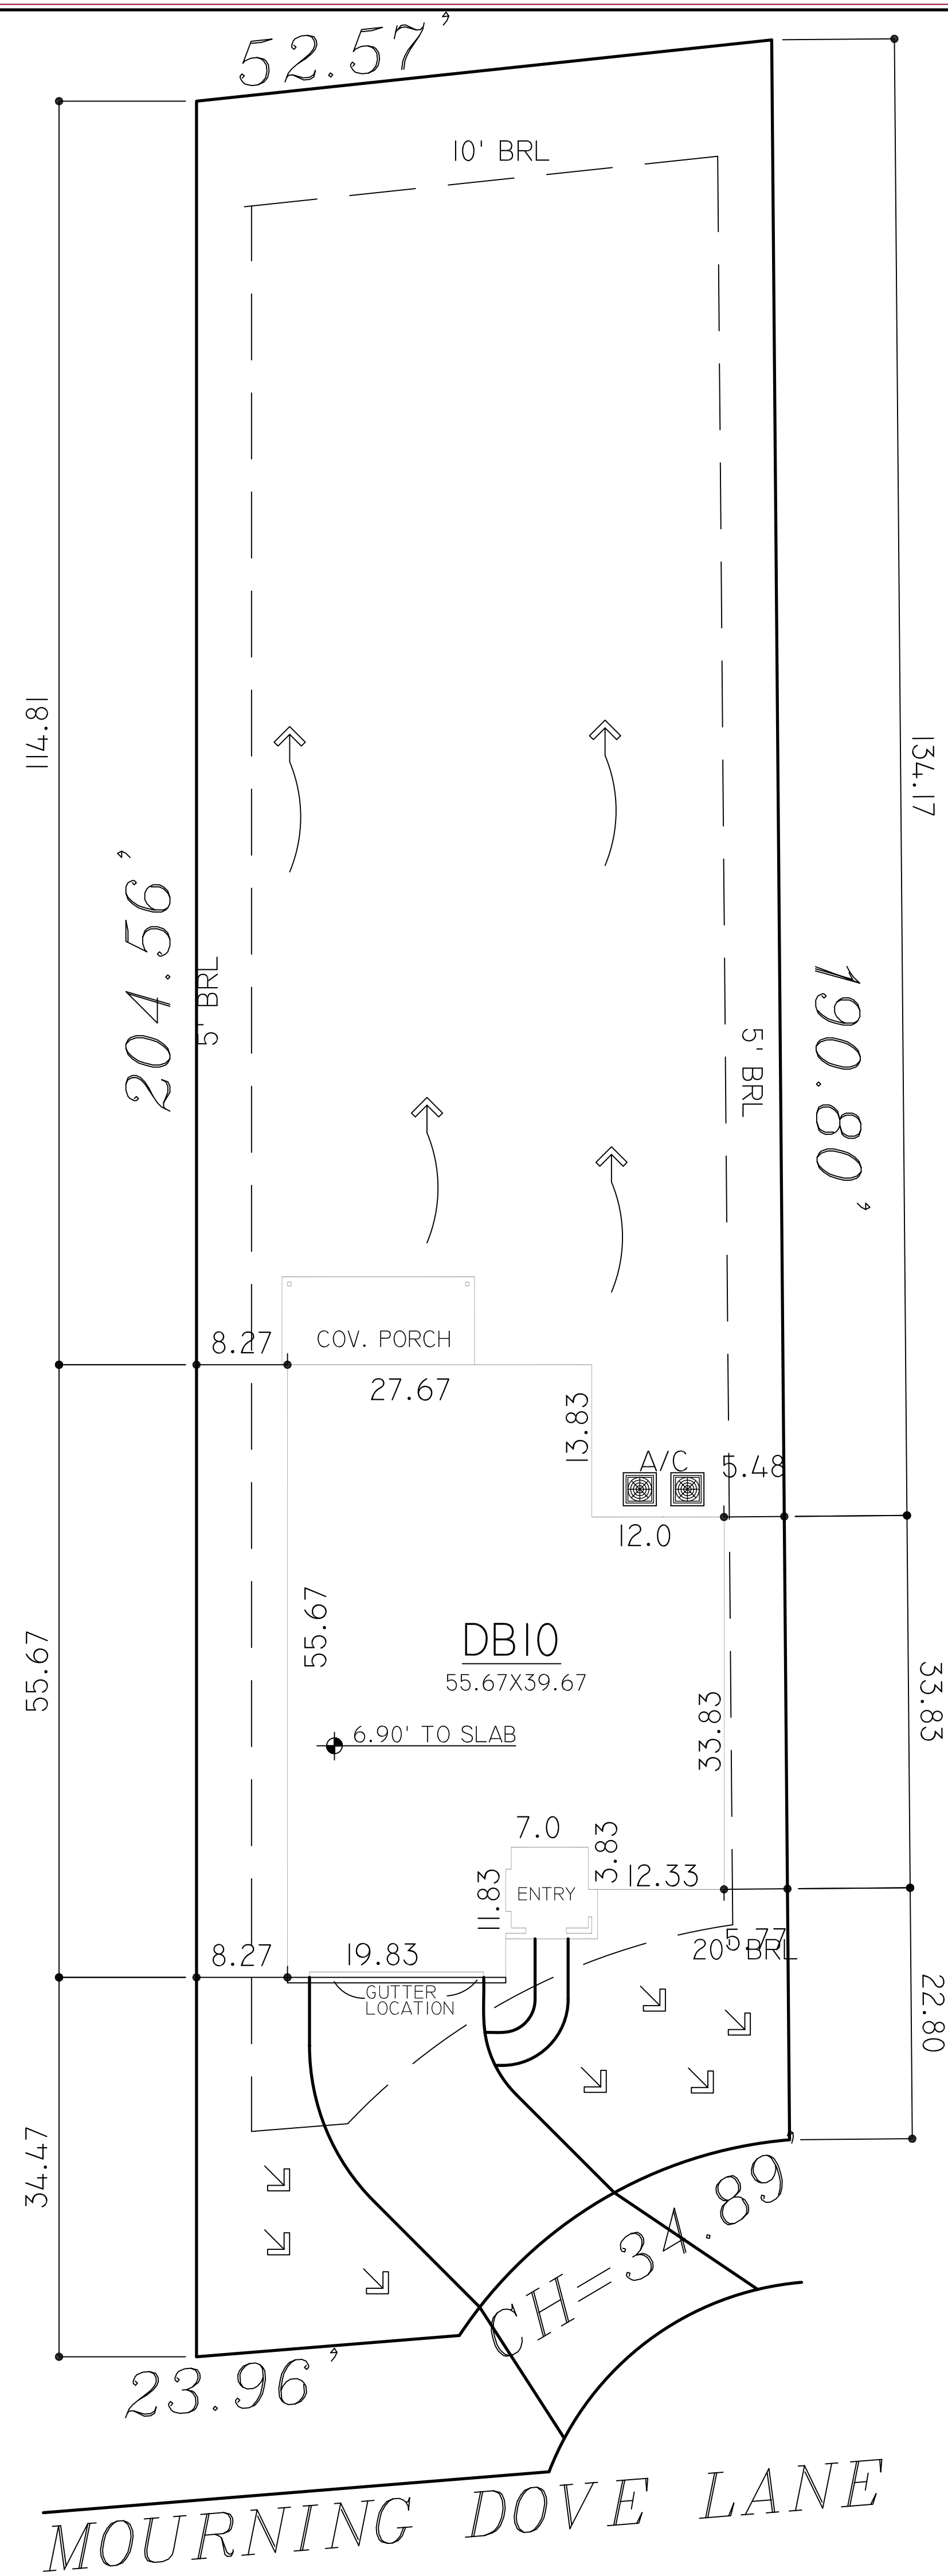

NOTES:
THE PROPERTY SHOWN HEREON APPEARS TO
LIE IN FLOOD ZONE "AE" (EL5) AS WELL AS
CAN BE DETERMINED FROM THE "FLOOD
INSURANCE RATE MAP" COMMUNITY-PANEL
NUMBER 120078 0002 D DUVAL COUNTY, FLA.

LOT 5 THE SANCTUARY UNIT 5
PLAT BOOK 54 PAGE 10&10A
OF THE CURRENT PUBLIC
RECORDS OF DUVAL COUNTY,
FLORIDA.

[illegible]