


# PLAN 3052

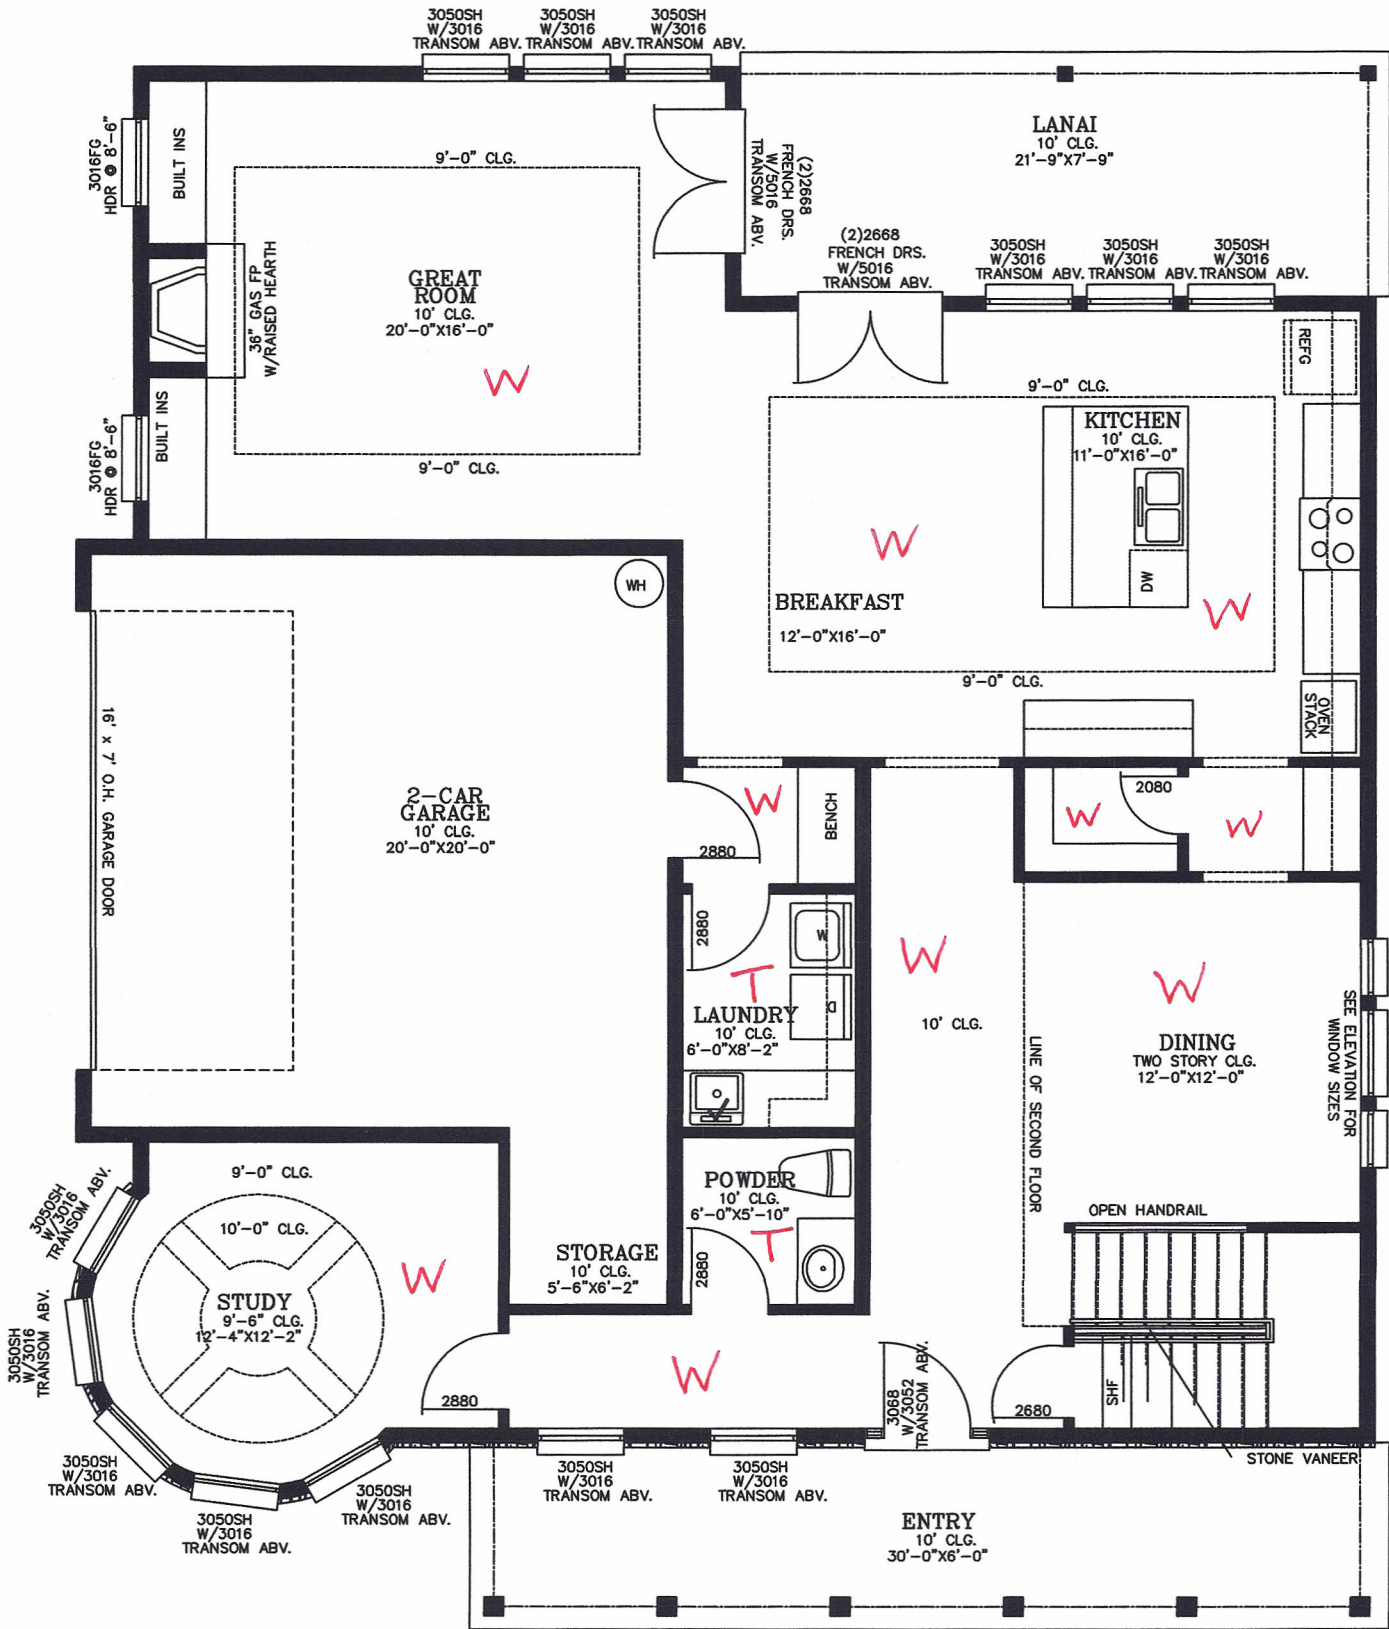

AREA EVALUATION	
FIRST FLOOR	1476 SQ FT
SECOND FLOOR	1276 SQ FT
TOTAL FLOOR	2752 SQ FT
GARAGE	3052 SQ FT
CON. ENTRY (FRONT)	210 SQ FT
CON. PORCH (REAR)	182 SQ FT
TOTAL UNDER ROOF	3032 SQ FT

