


# RESIDENCE

## Block 1, Lot 7

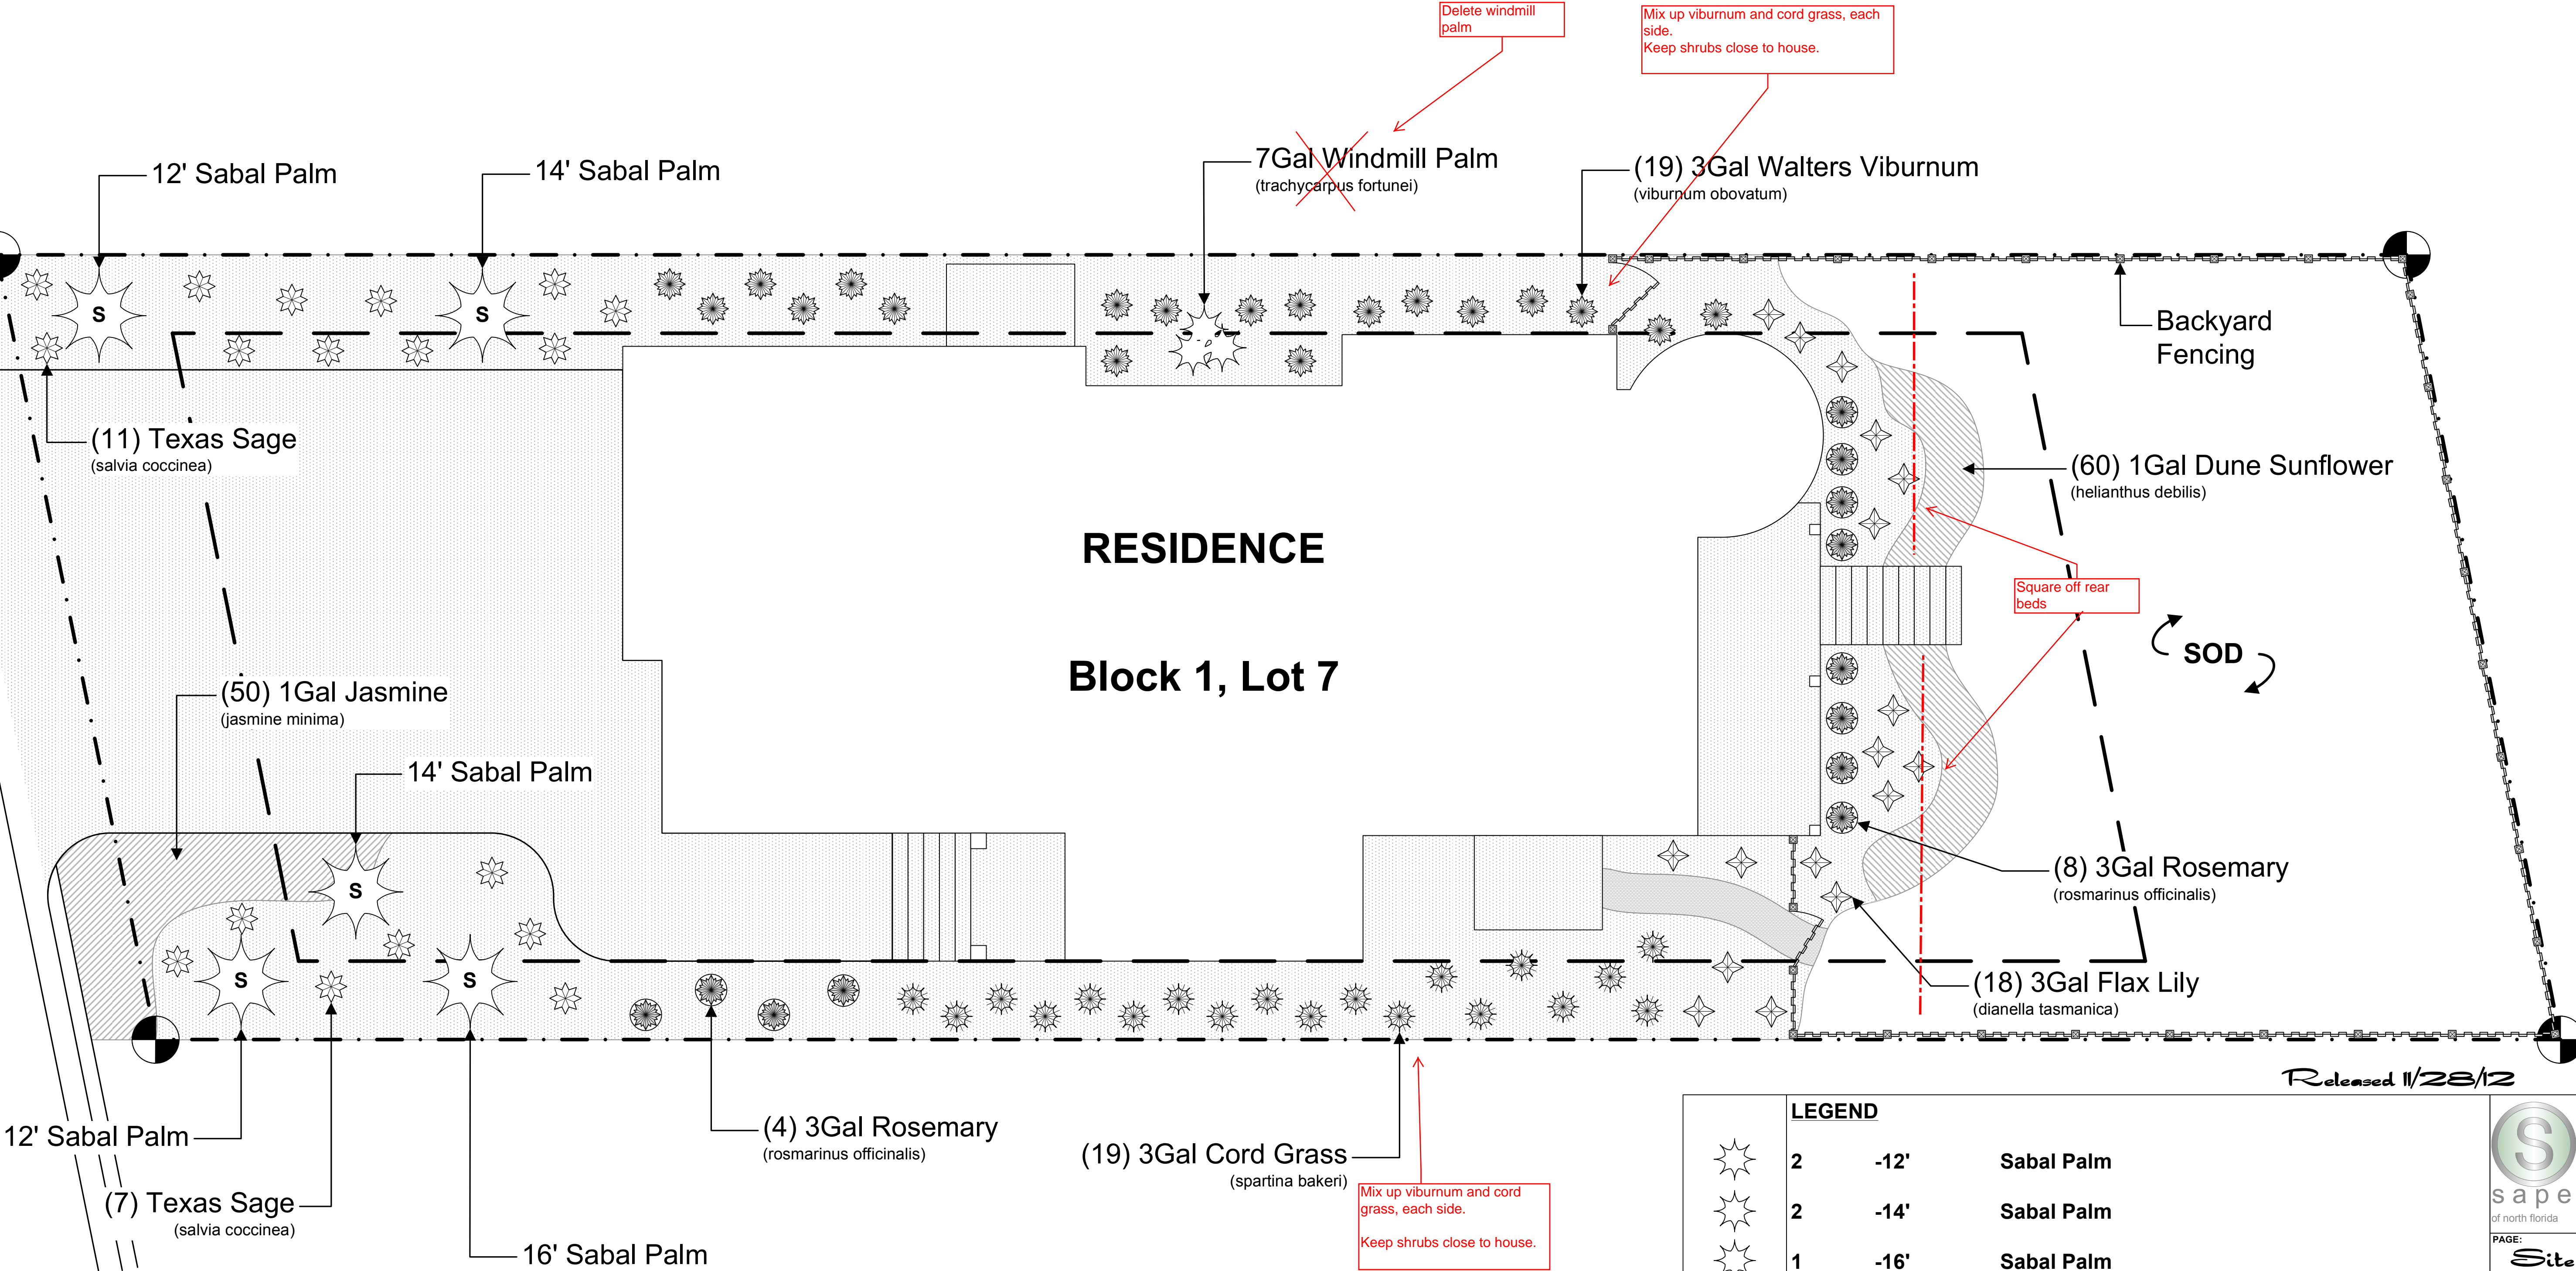


Released 11/28/12

LEGEND			
	2	-12'	Sabal Palm
	2	-14'	Sabal Palm
	1	-16'	Sabal Palm
	1	-7Gal	Windmill Palm {trahycarpus fortunei}
	19	-3Gal	Walters Viburnum {viburnum obovatum}
	19	-3Gal	Cord Grass {spartina bakeri}
	18	-3Gal	Texas Sage {salvia coccinea}
	12	-3Gal	Rosemary {rosmarinus officinalis}
	18	-3Gal	Flax Lily {dianella tasmanica}
	60	-1Gal	Dune Sunflower {helianthus debilis}
	50	-1Gal	Jasmine {jasmine minima}



PAGE: **Site**

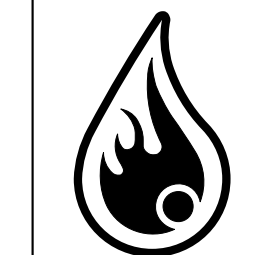

Checked by: **Block 1, Lot 7**  
Scapes & Dream Builders

CHECKED BY:  
DRAWN BY: CWV  
DATE: 8 Sept. '12  
SCALE: 1/8" = 1'